
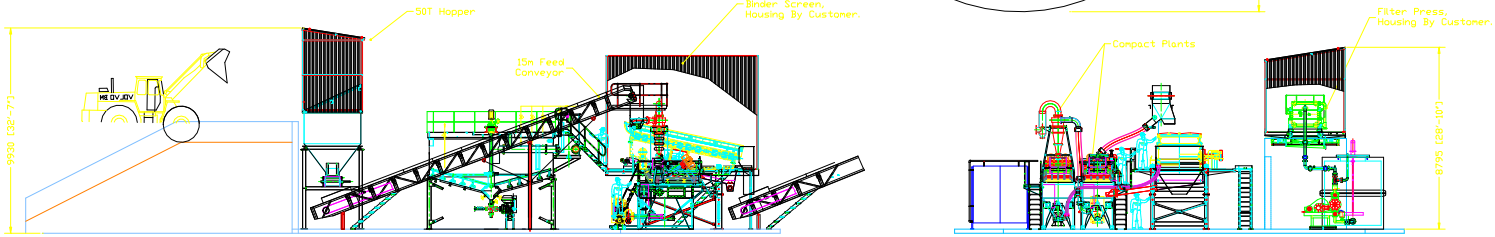


| | | | | | | | | | |
|--|--|--|--|--|--|--|--|--|--|
| | | | | | | | | | |
| | | | | | | | | | |
| Item | Qty | Name, Designation, Material, etc. | Reference |
|------|-----|-----------------------------------|-----------|
| ** | ** | *** **** | ** |

THIRD ANGLE PROJECTION.

| Rev. No. | Revision Note | Date | Signature |
|----------|---------------|------|-----------|
| ** | ** | ** | ** |

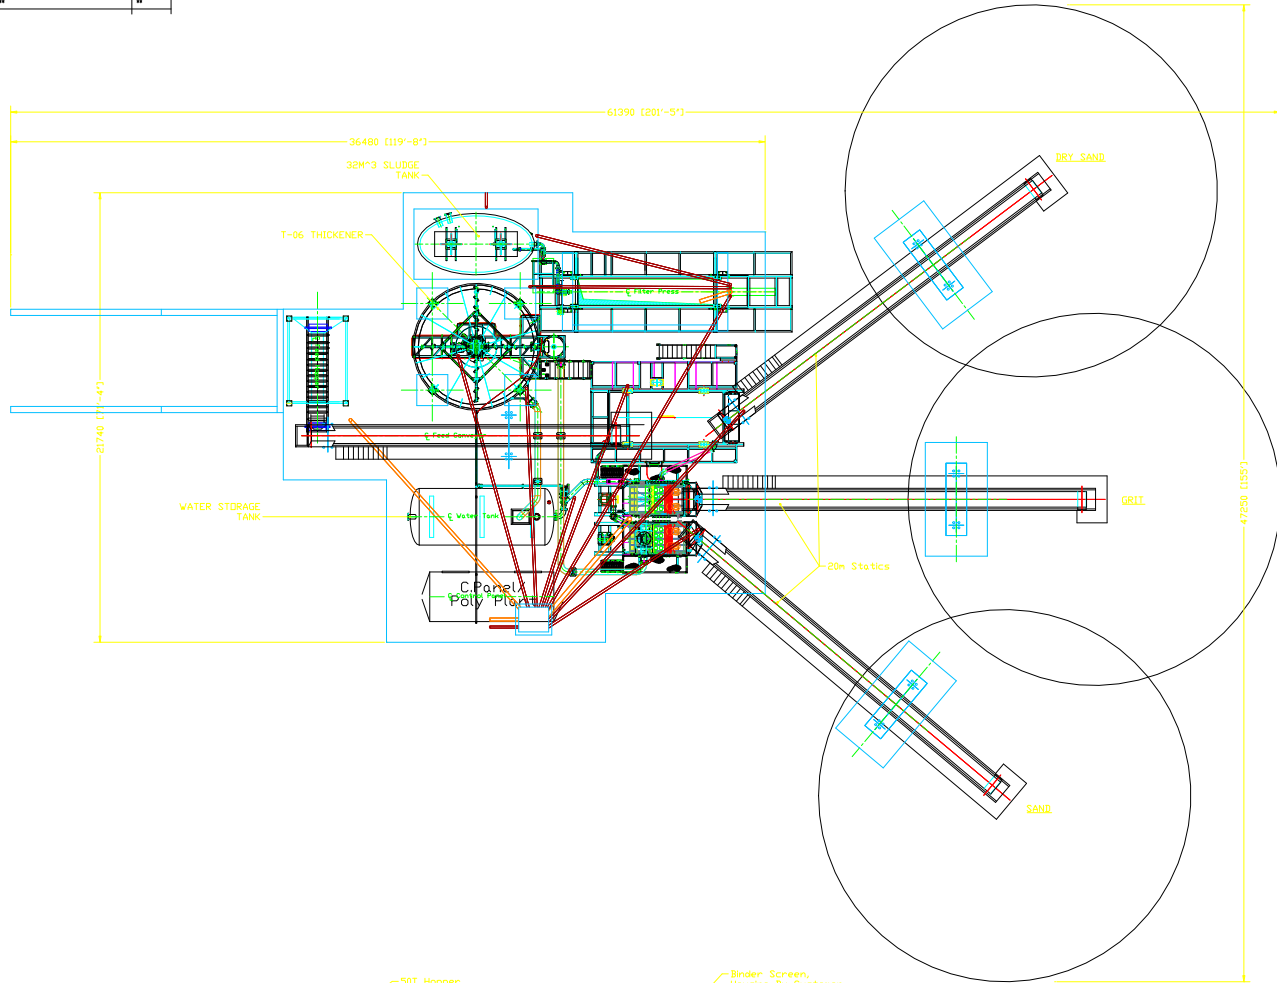

C.D.E.
Ireland Ltd

Ballynagh Industrial Estate, Sandholes Road,
Cockinstown, Co. Tyrone, N.Ireland. BT80 9DD
TEL: (028) 8676 7900, FAX: (028) 8676 1414

PROJECT: LAYOUT, DUST PROCESSING PLANT.
DRAWN: LARRY BEHAN & SONS, RATHCOOLE, CO. DUBLIN

OWN BY: S.Kern Date: 22/07/03 SCALE: N/A SHEET 1 OF 1
APP BY: Date: DRAWING No: Layout

