

AGRICULTURE BUILDING

BUILDING 7B DIMENSION:50x100x20ft (15.24X30.48X6.096M)


INSTALLATION DRAWING

DESIGN LOAD:	BUILDING CONFIGURATION:		BUILDING CONFIGURATION:		SURFACE TREATMENT:	
DEAD LOAD ON SANDWICH ROOF:	0.25KN/M ²	FRAME:	PORTAL FRAME	DOOR:	SEE DRAWING	FRAME SURFACE: Two layer Paint 60um
DEAD LOAD ON SHEET ROOF:	0.15KN/M ²	ROOF PITCH:	SEE DRAWING	WINDOW:	SEE DRAWING	PURLIN SURFACE: ZINC COATING
LIVE LOAD ON FRAME:	0.3KN/M ²	BAY:	SEE DRAWING	TRANSLUCENT PANELS:	SEE DRAWING	
LIVE LOAD ON PURLIN:	0.5KN/M ²	COLUMN:	H BEAM	GUTTER:	SEE DRAWING	
WIND SPEED AGAINST:	23.3M/S			WIND FAN:	SEE DRAWING	
SNOW LOAD ON ROOF:	0.5KN/M ²	RAFTER:	H BEAM			
GROUND ROUGHNESS:	B	TIE BEAM:	ROUND PIPE			
CONSTRUCTION LOAD:	1.0KN/M ²	PURLIN:	C PURLIN			
EARTHQUAKE AGAINST GRADE:	7	ROOF:	SEE DRAWING			
STRUCTURAL SAFETY COEFFICIENT:	1	WALL :	SEE DRAWING			

THIS BUILDING MEMBER SIZE DESIGN BY UK

2023.08.04


ISSUED TO :

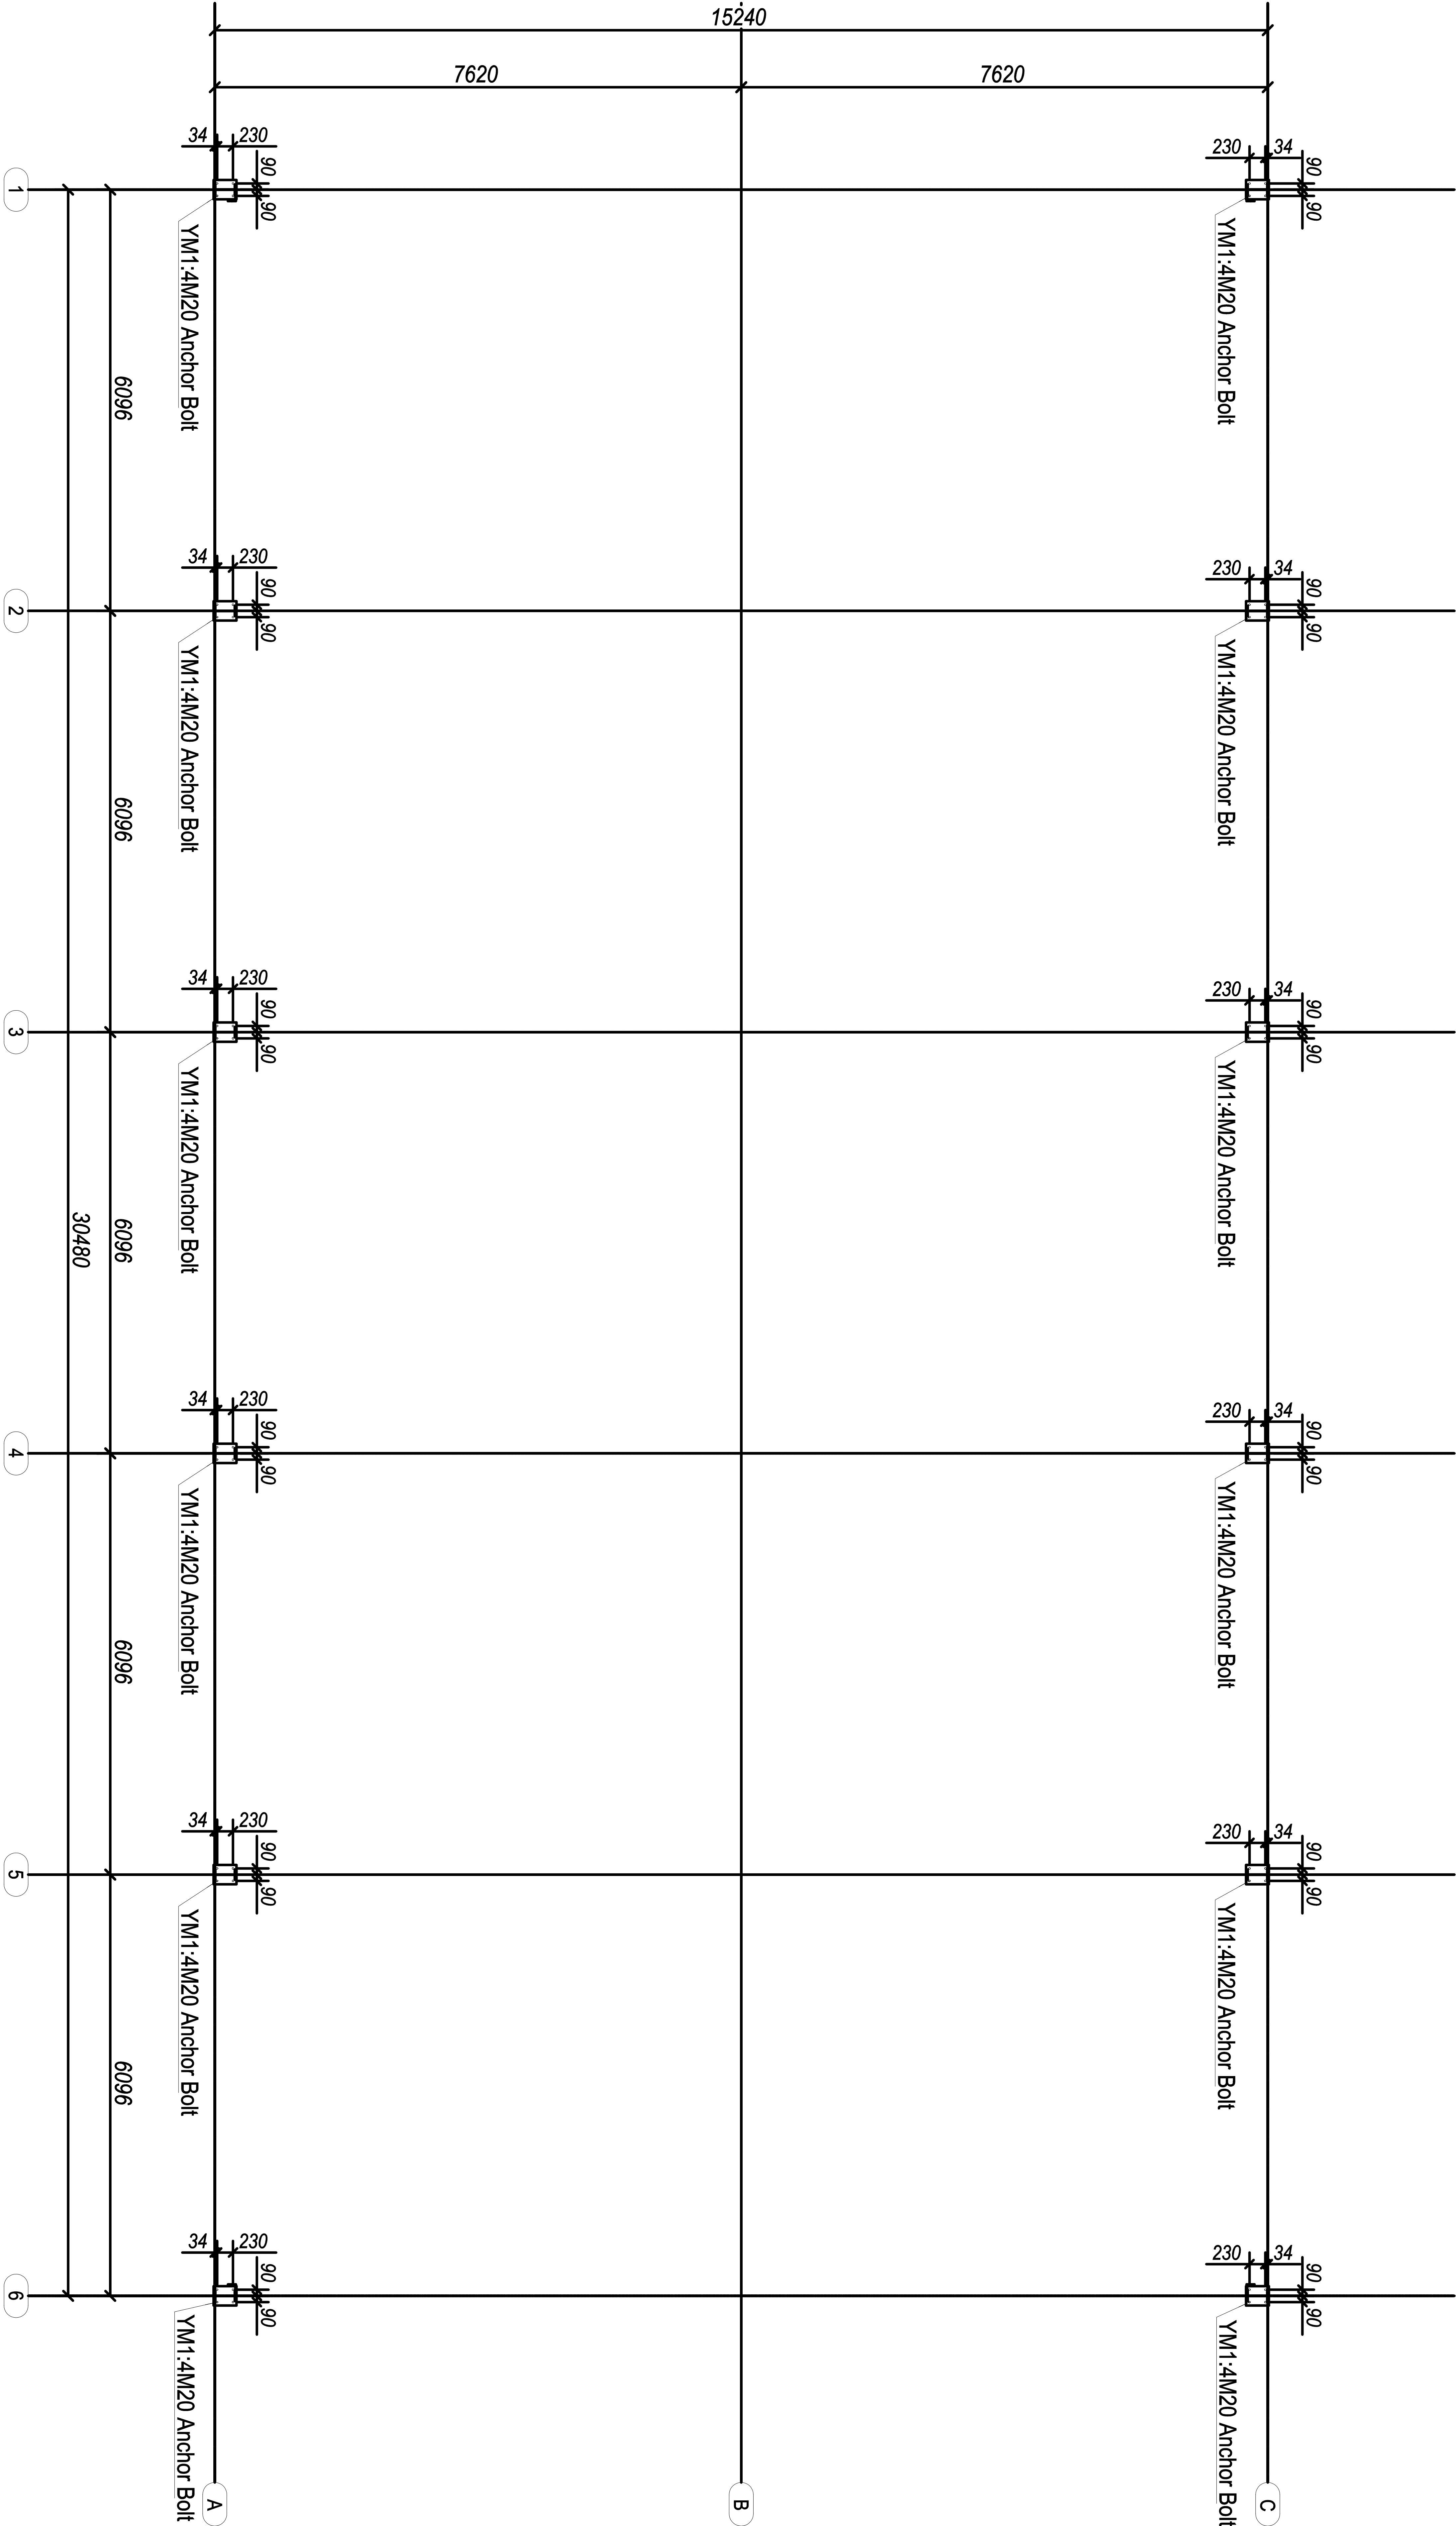

Buiding7B Achor bolt layout plan


PROJECT	UK FARM BUILDING		DATE	2023.08.04
SIZE	50x100x16ft	DRAWING NAME	Building 7A	
USE	Agriculture building	NOTES		
PROJECT NO.	STL050	IF IN DOUBT'S, PLEASE ASK. ALL DIMENSIONS ARE IN MM, UNLESS OTHERWISE SPECIFIED.		ORDER NO. STL050UKS03
			SACLE	1:150
			DWG NO.	1
			DESIGN	
			CHECK	

ISSUED TO :

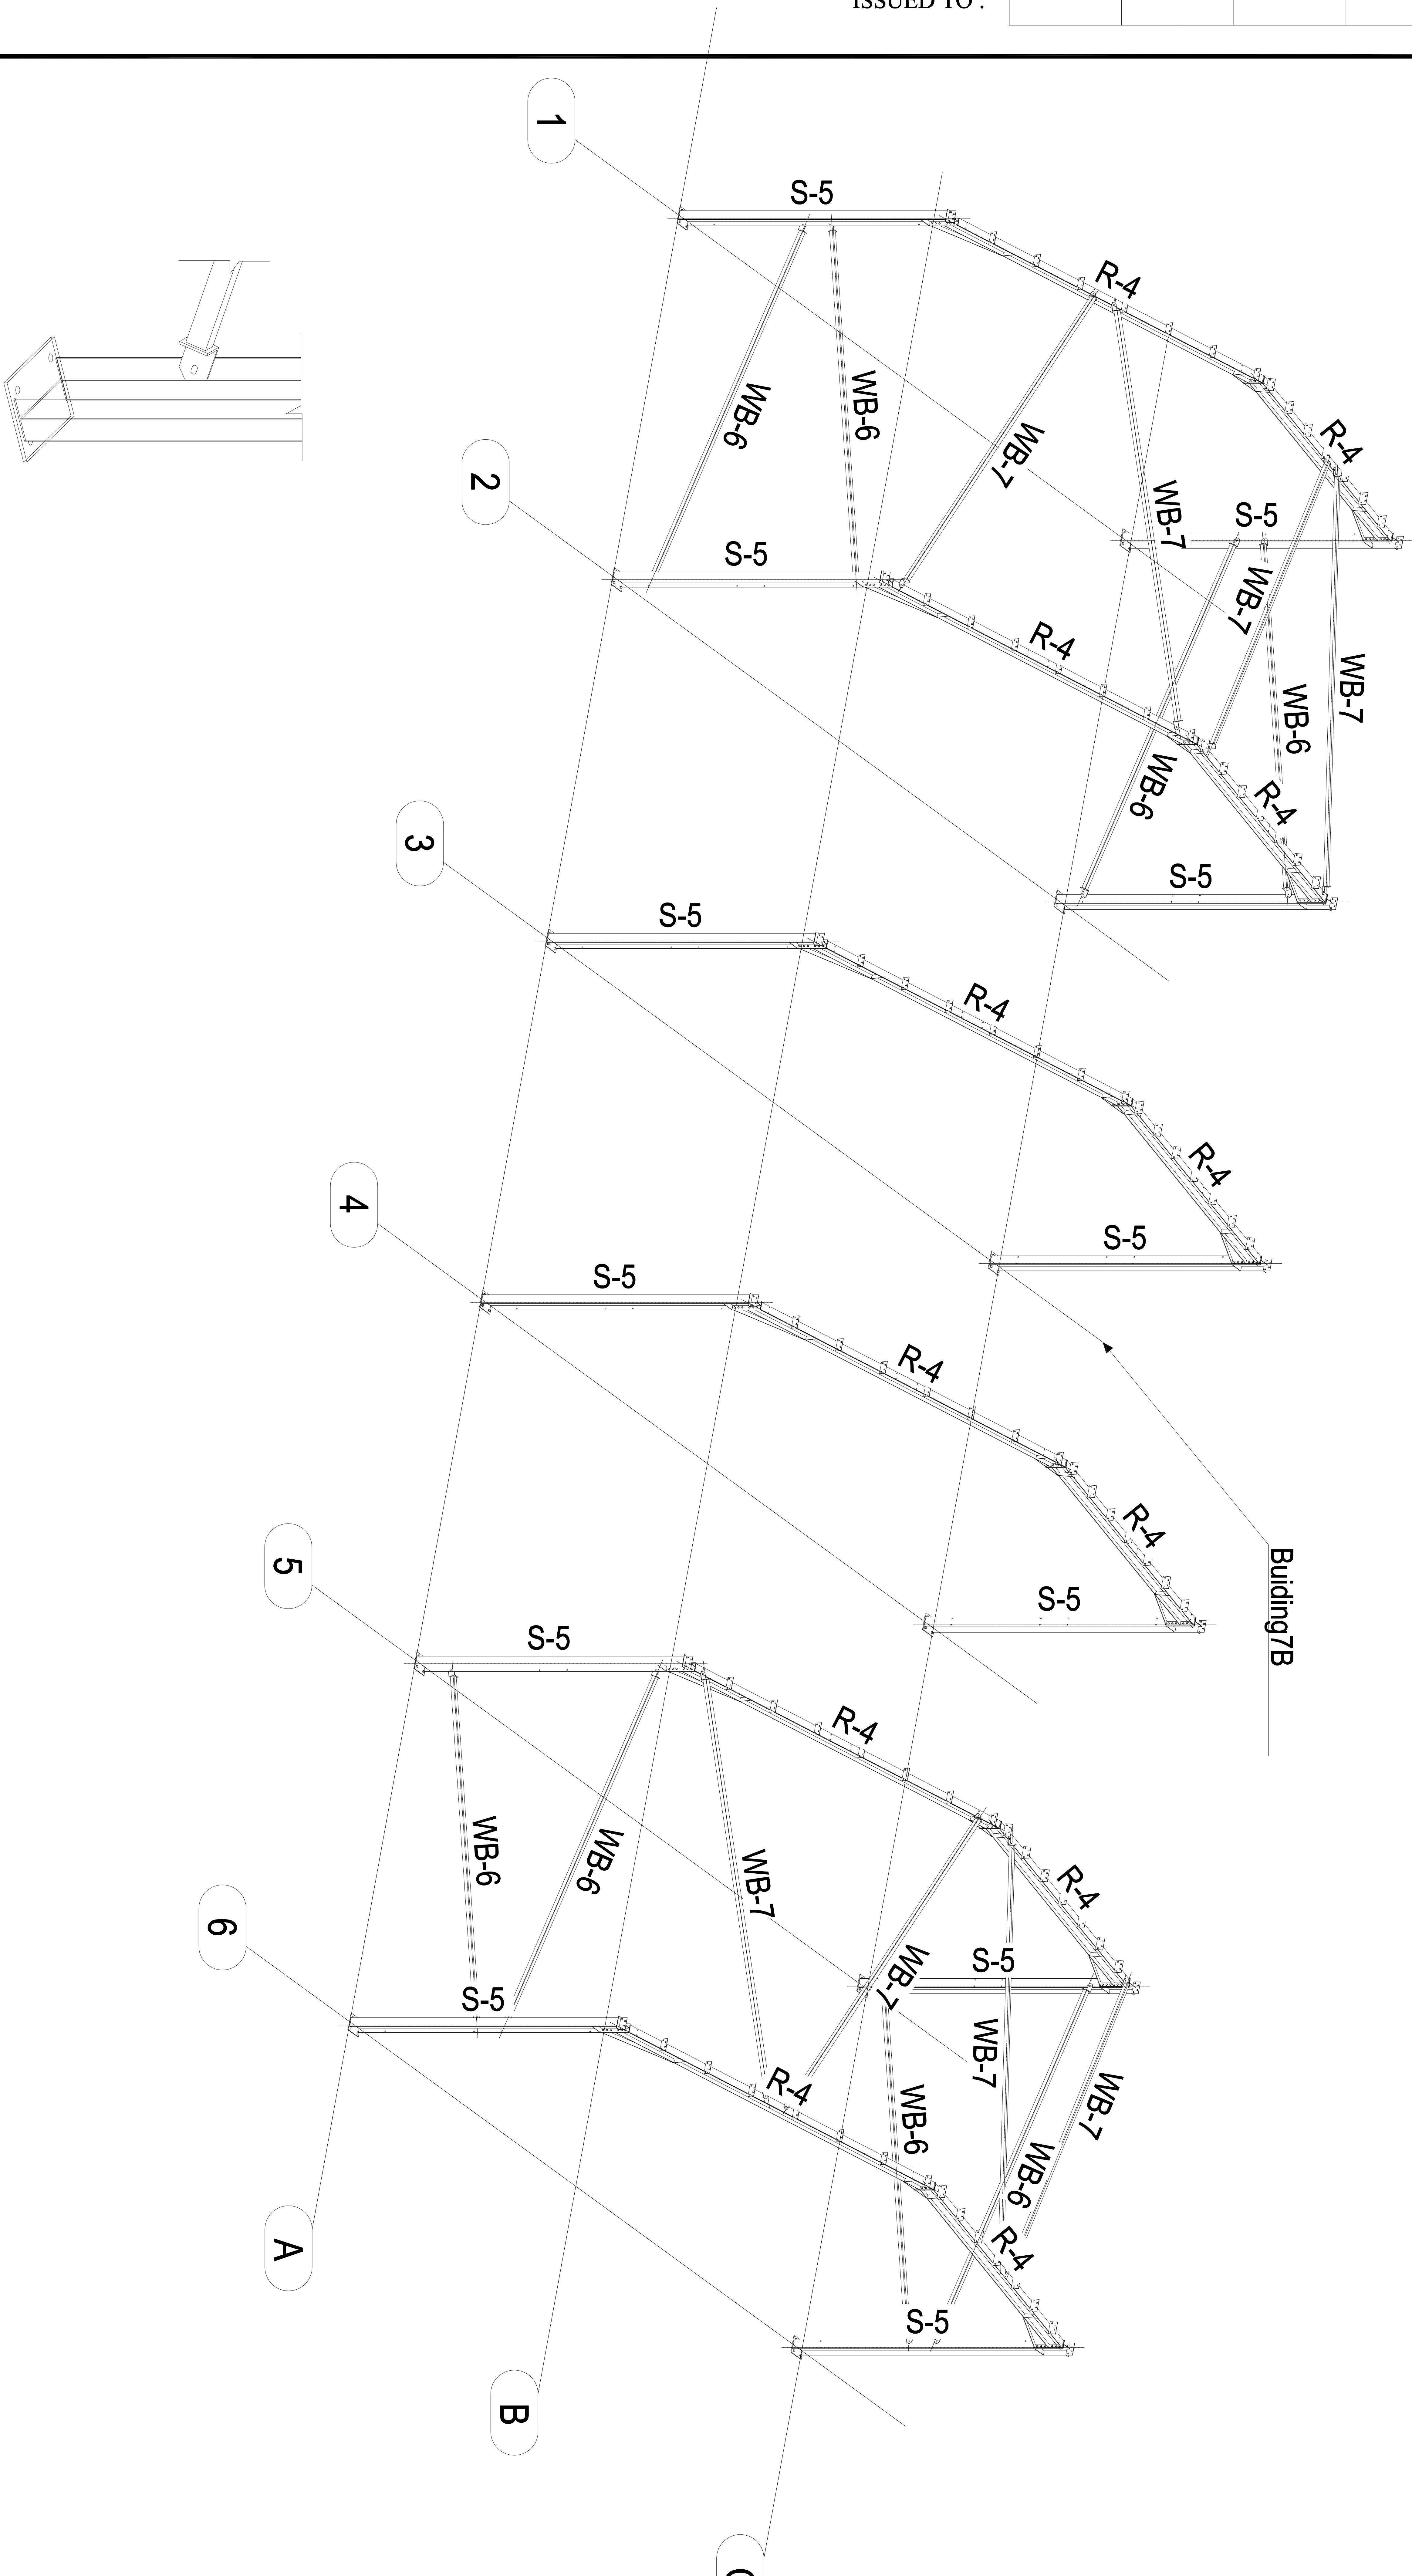


PROJECT	UK FARM BUILDING		DATE	2023.08.04
SIZE	50x100x20ft	DRAWING NAME	Building 7B	
USE	Agriculture building	NOTES	IF IN DOUBT'S, PLEASE ASK. ALL DIMENSIONS ARE IN MM, UNLESS OTHERWISE SPECIFIED.	SCALE 1:150
PROJECT NO.	STL050		ORDER NO.	STL050UKS03
				DWG NO. 2
				DESIGN CHECK

ISSUED TO :

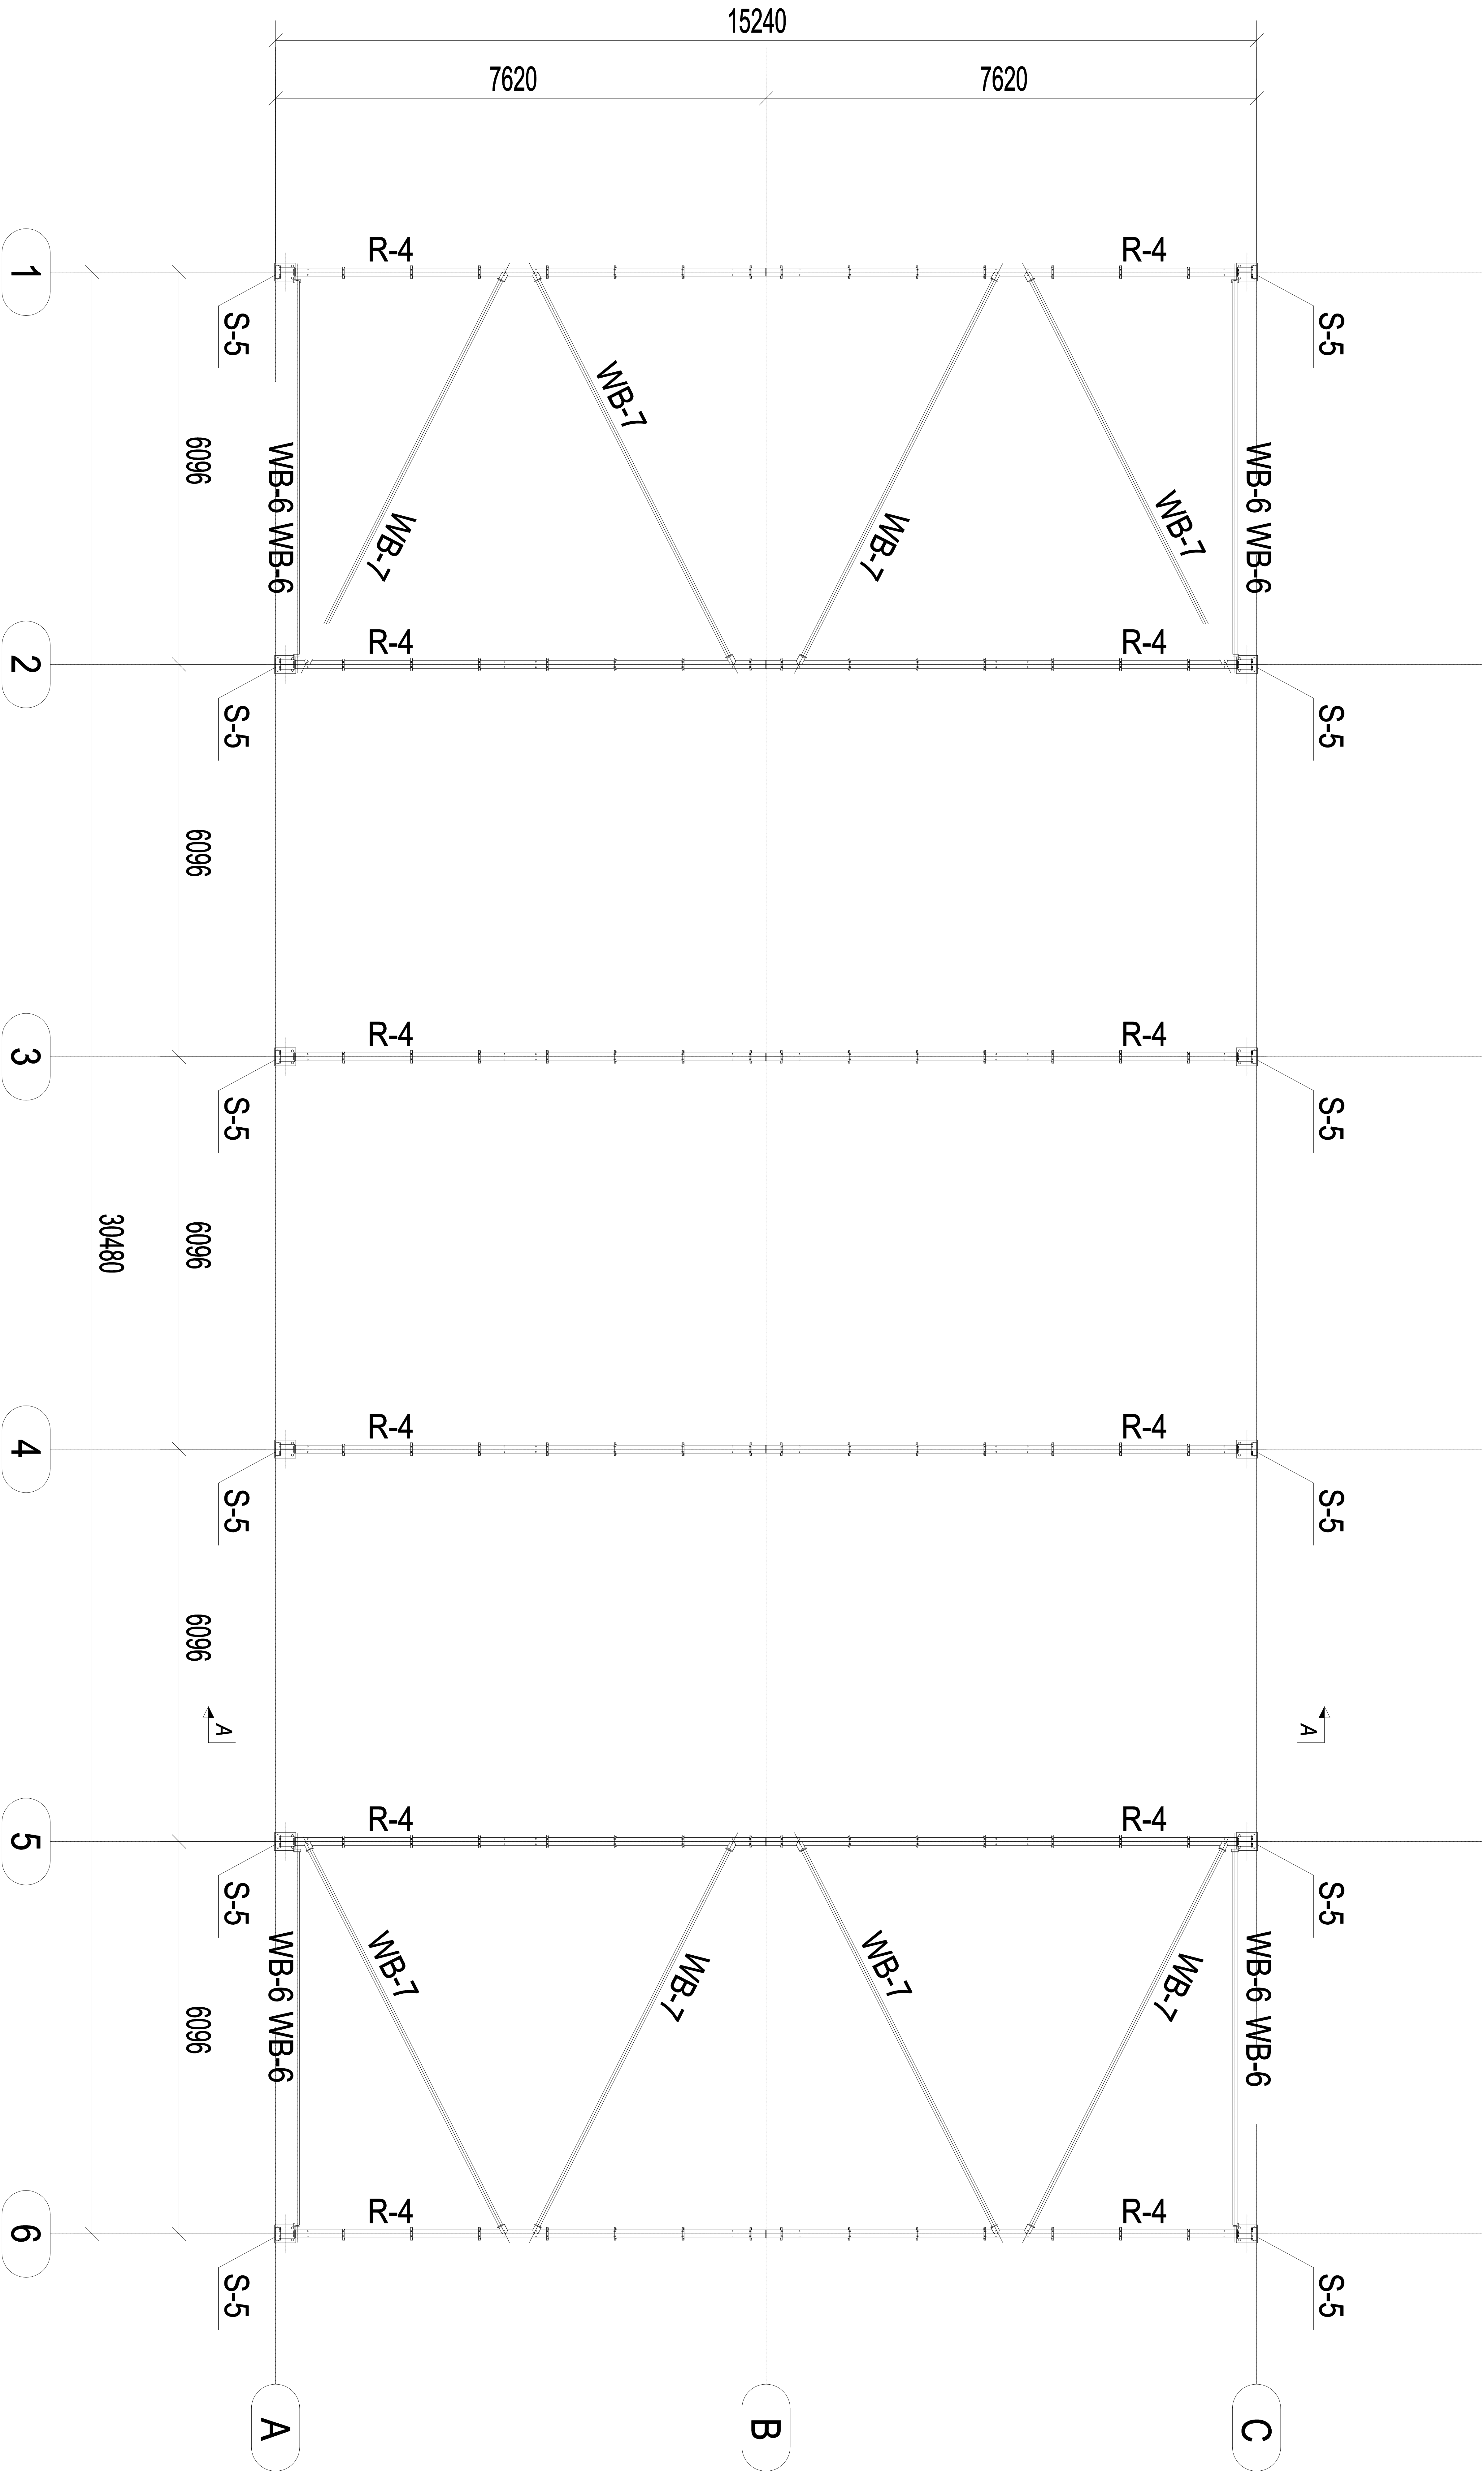

PROJECT	UK FARM BUILDING		DATE	2023.08.04
SIZE	50x100x20ft	DRAWING NAME	Building 7B	
USE	Agriculture building	NOTES	IF IN DOUBT, PLEASE ASK.	ALL DIMENSIONS ARE IN MM, UNLESS OTHERWISE SPECIFIED.
PROJECT NO.	STL050	ORDER NO.	STL050UKS03	
		SCALE	1:150	
		DWG NO.	3	
		DESIGN		
		CHECK		

ISSUED TO :

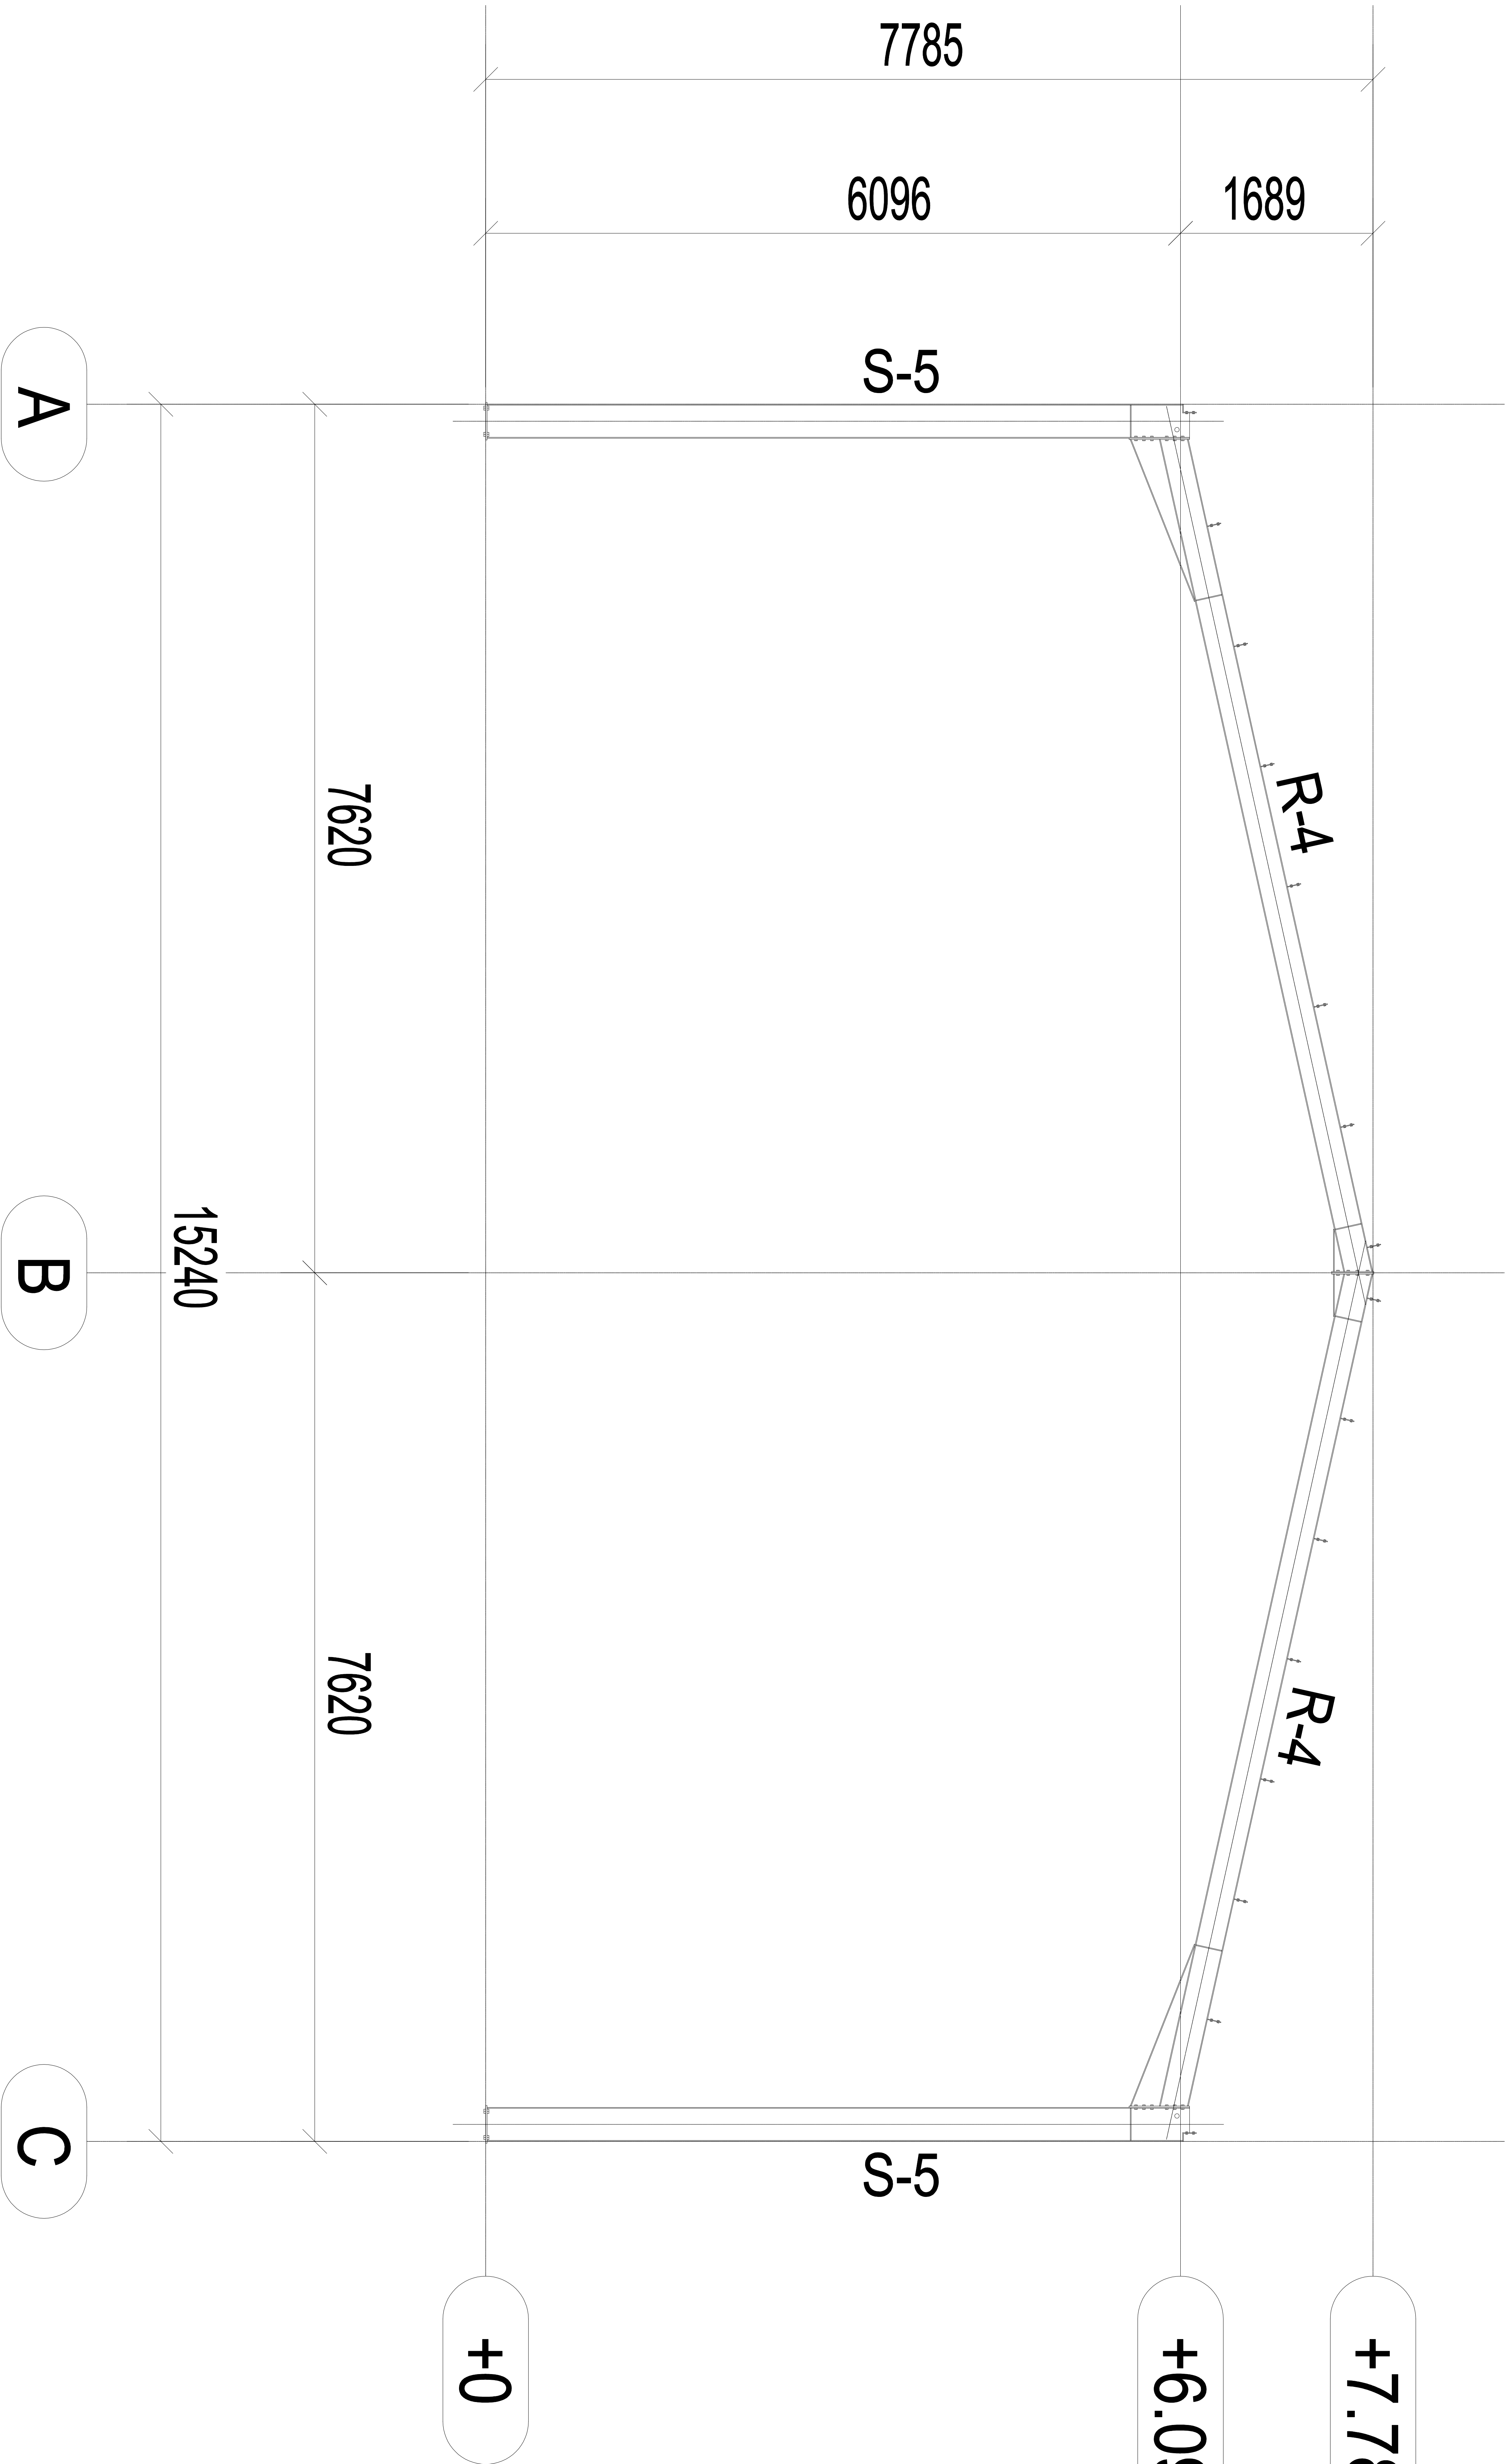

PROJECT		UK FARM BUILDING		DRAWING NAME Building 7B		DATE		2023.08.04	
SIZE	50x100x20ft					SACLE		1:150	
USE	Agriculture building					DWG NO.		4	
PROJECT NO.	STL050	NOTES		ALL DIMENSIONS ARE IN MM, UNLESS OTHERWISE SPECIFIED. IF IN DOUBT, PLEASE ASK.		ORDER NO.		STL050UKS03	